


ENTRANCE ELEVATION
WIDE STRAIGHT JAMB : 2 FL [B1]

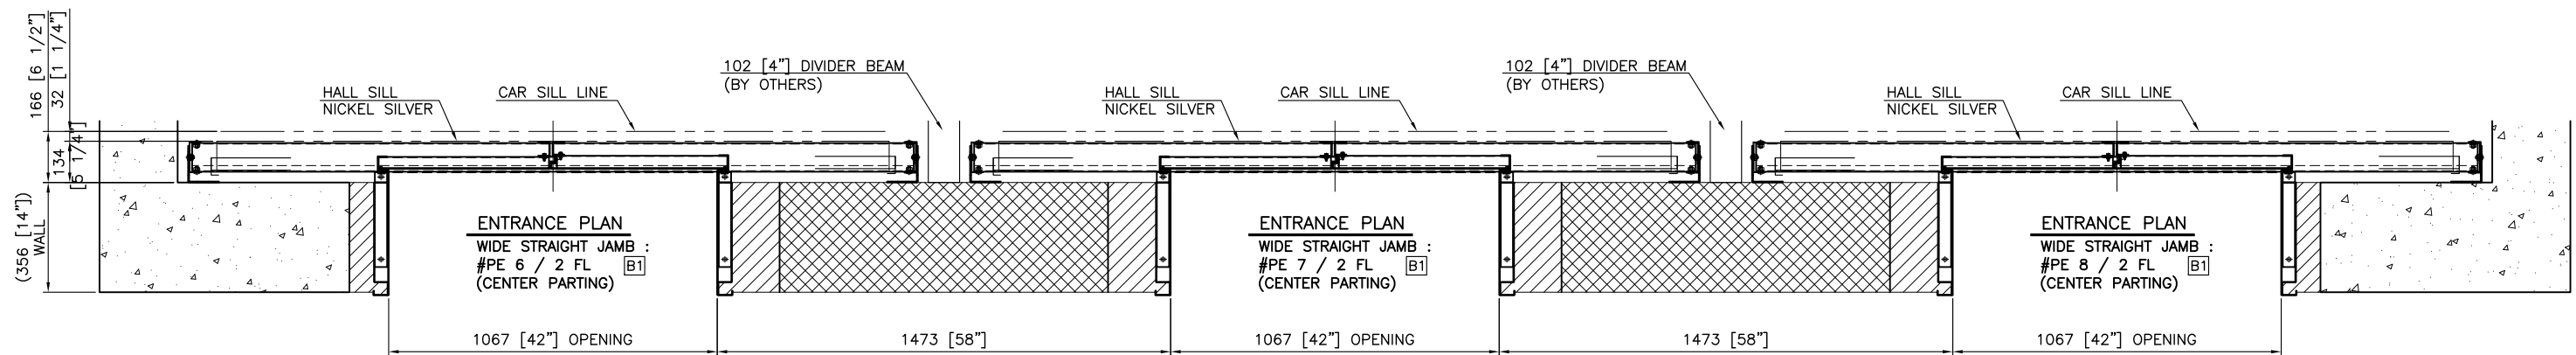

- NOTE
- 1) WALL THICKNESS : (356 [14"])
 - 2) [B1] "2" FLOORS HALL DOOR & JAMB FINISH : ENAMEL PAINTED SHEET STEEL COLOR NO. (BLACK)
 - 3) SPECIAL DOOR SAFETY GUIDE : NYLUBE DL- 1 7/16"